


红旗广场(地块一)租地测量图

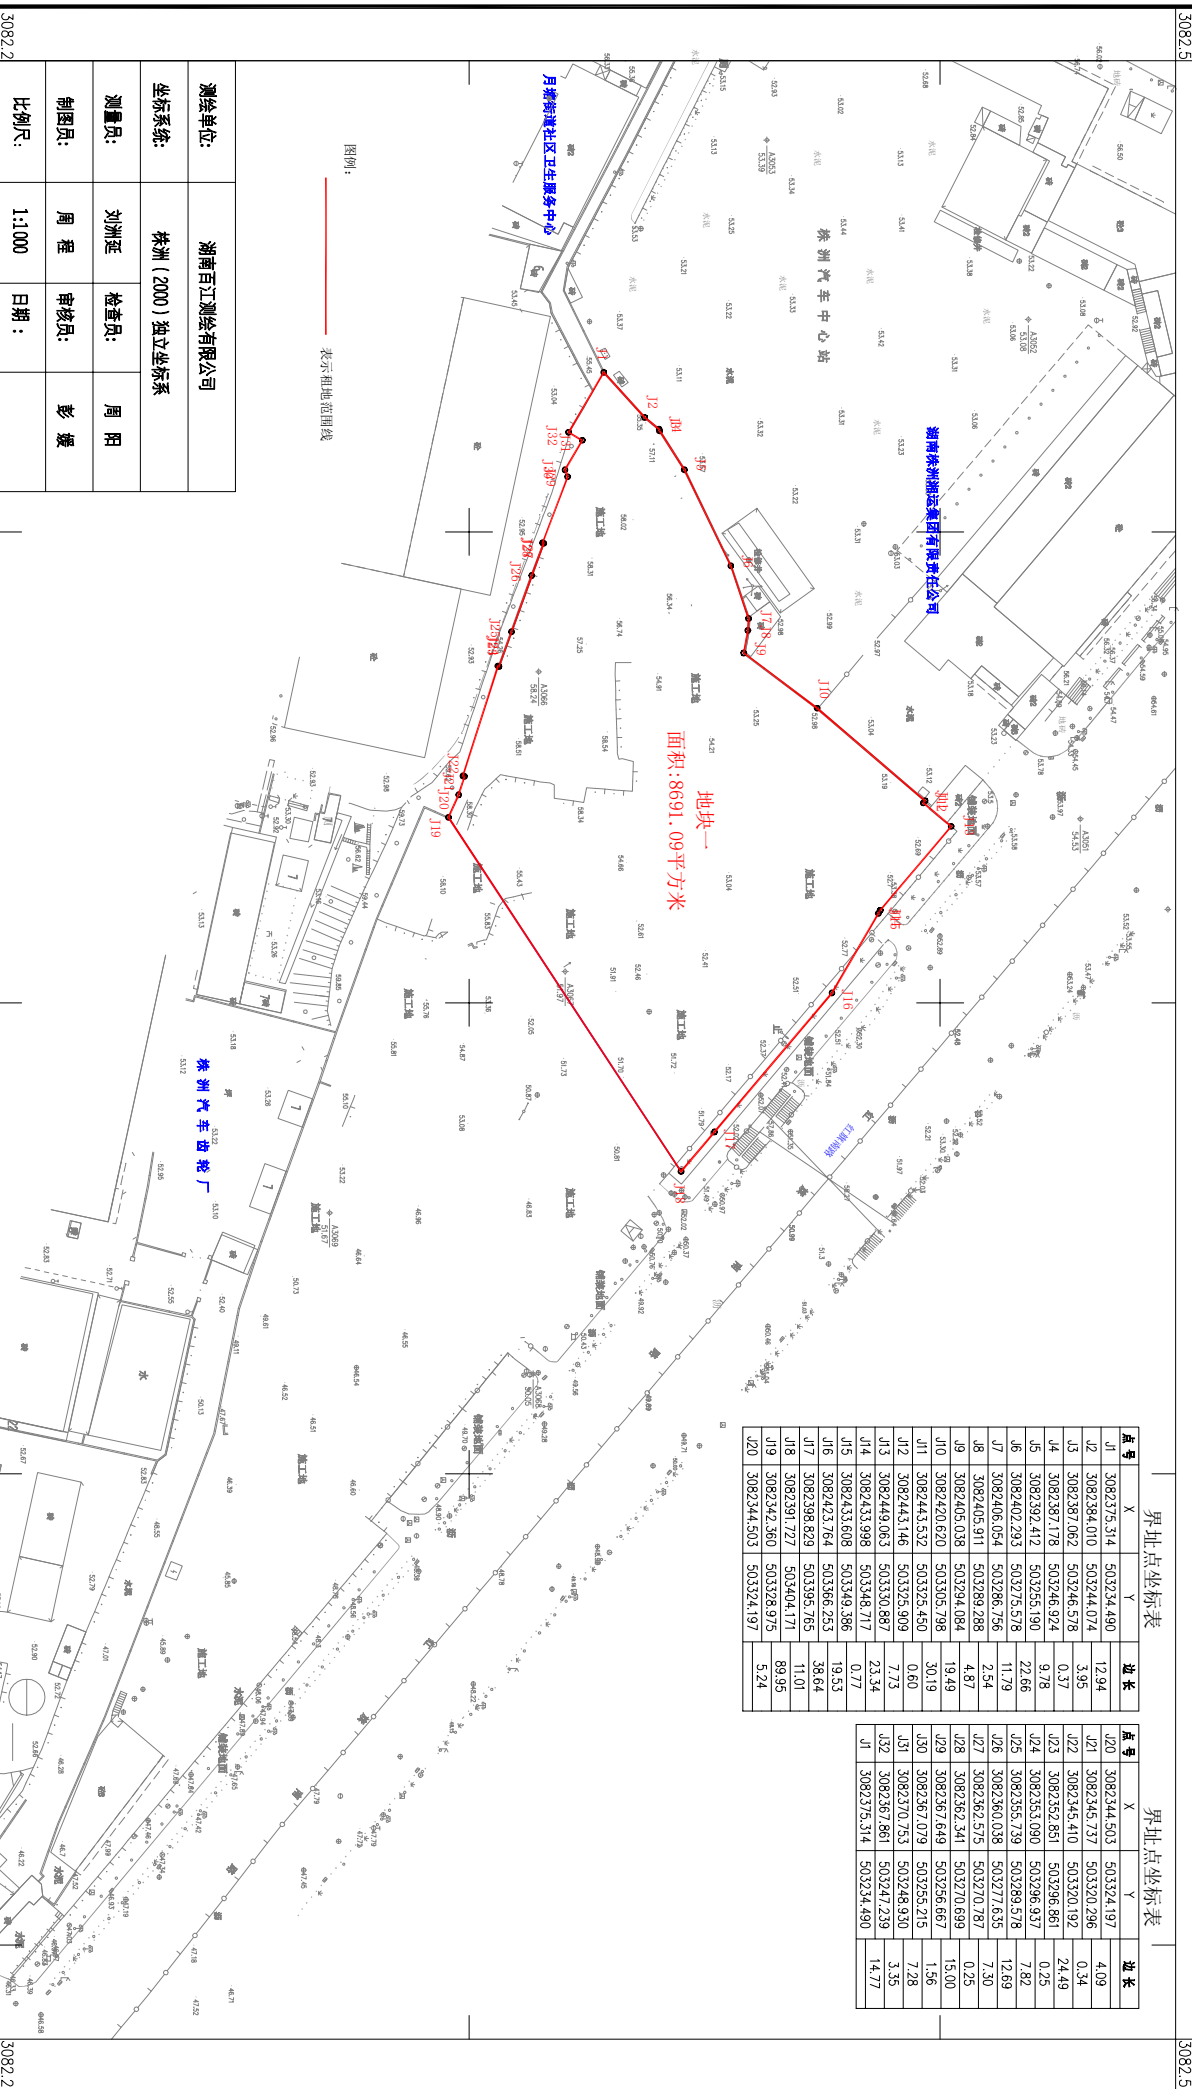

界址点坐标表

点号	X	Y	边长
J1	3082375.314	503234.490	12.94
J2	3082384.010	503244.074	3.95
J3	3082387.082	503246.578	0.37
J4	3082387.178	503246.974	9.78
J5	3082392.412	503255.190	22.66
J6	3082402.293	503275.578	11.79
J7	3082406.054	503286.756	2.54
J8	3082405.911	503289.288	4.87
J9	3082403.038	503294.084	19.49
J10	3082420.620	503305.798	30.19
J11	3082443.532	503325.450	0.60
J12	3082443.532	503325.909	7.73
J13	3082449.063	503330.887	23.34
J14	3082433.998	503348.717	0.77
J15	3082433.608	503349.386	19.53
J16	3082423.764	503365.253	38.64
J17	3082398.829	503395.765	11.01
J18	3082391.727	503404.171	89.95
J19	3082342.360	503328.975	5.24
J20	3082344.503	503324.197	

界址点坐标表

点号	X	Y	边长
J20	3082344.503	503324.197	4.09
J21	3082345.737	503320.296	0.34
J22	3082345.410	503320.192	24.49
J23	3082352.850	503296.861	0.25
J24	3082353.090	503296.937	7.82
J25	3082355.739	503289.578	12.69
J26	3082360.038	503277.635	7.30
J27	3082362.575	503270.787	0.25
J28	3082362.341	503270.699	15.00
J29	3082367.649	503256.667	1.56
J30	3082367.079	503255.215	7.28
J31	3082370.753	503248.930	3.35
J32	3082367.861	503247.239	14.77
J31	3082375.314	503234.490	

测绘单位:	湖南百江测绘有限公司		
坐标系:	株洲(2000)独立坐标系		
测量员:	刘洲延	检查员:	周阳
制图员:	周程	审核员:	彭媛
比例尺:	1:1000	日期:	

50312

50316

3082.2

3082.2