


大园地块三租赁范围图

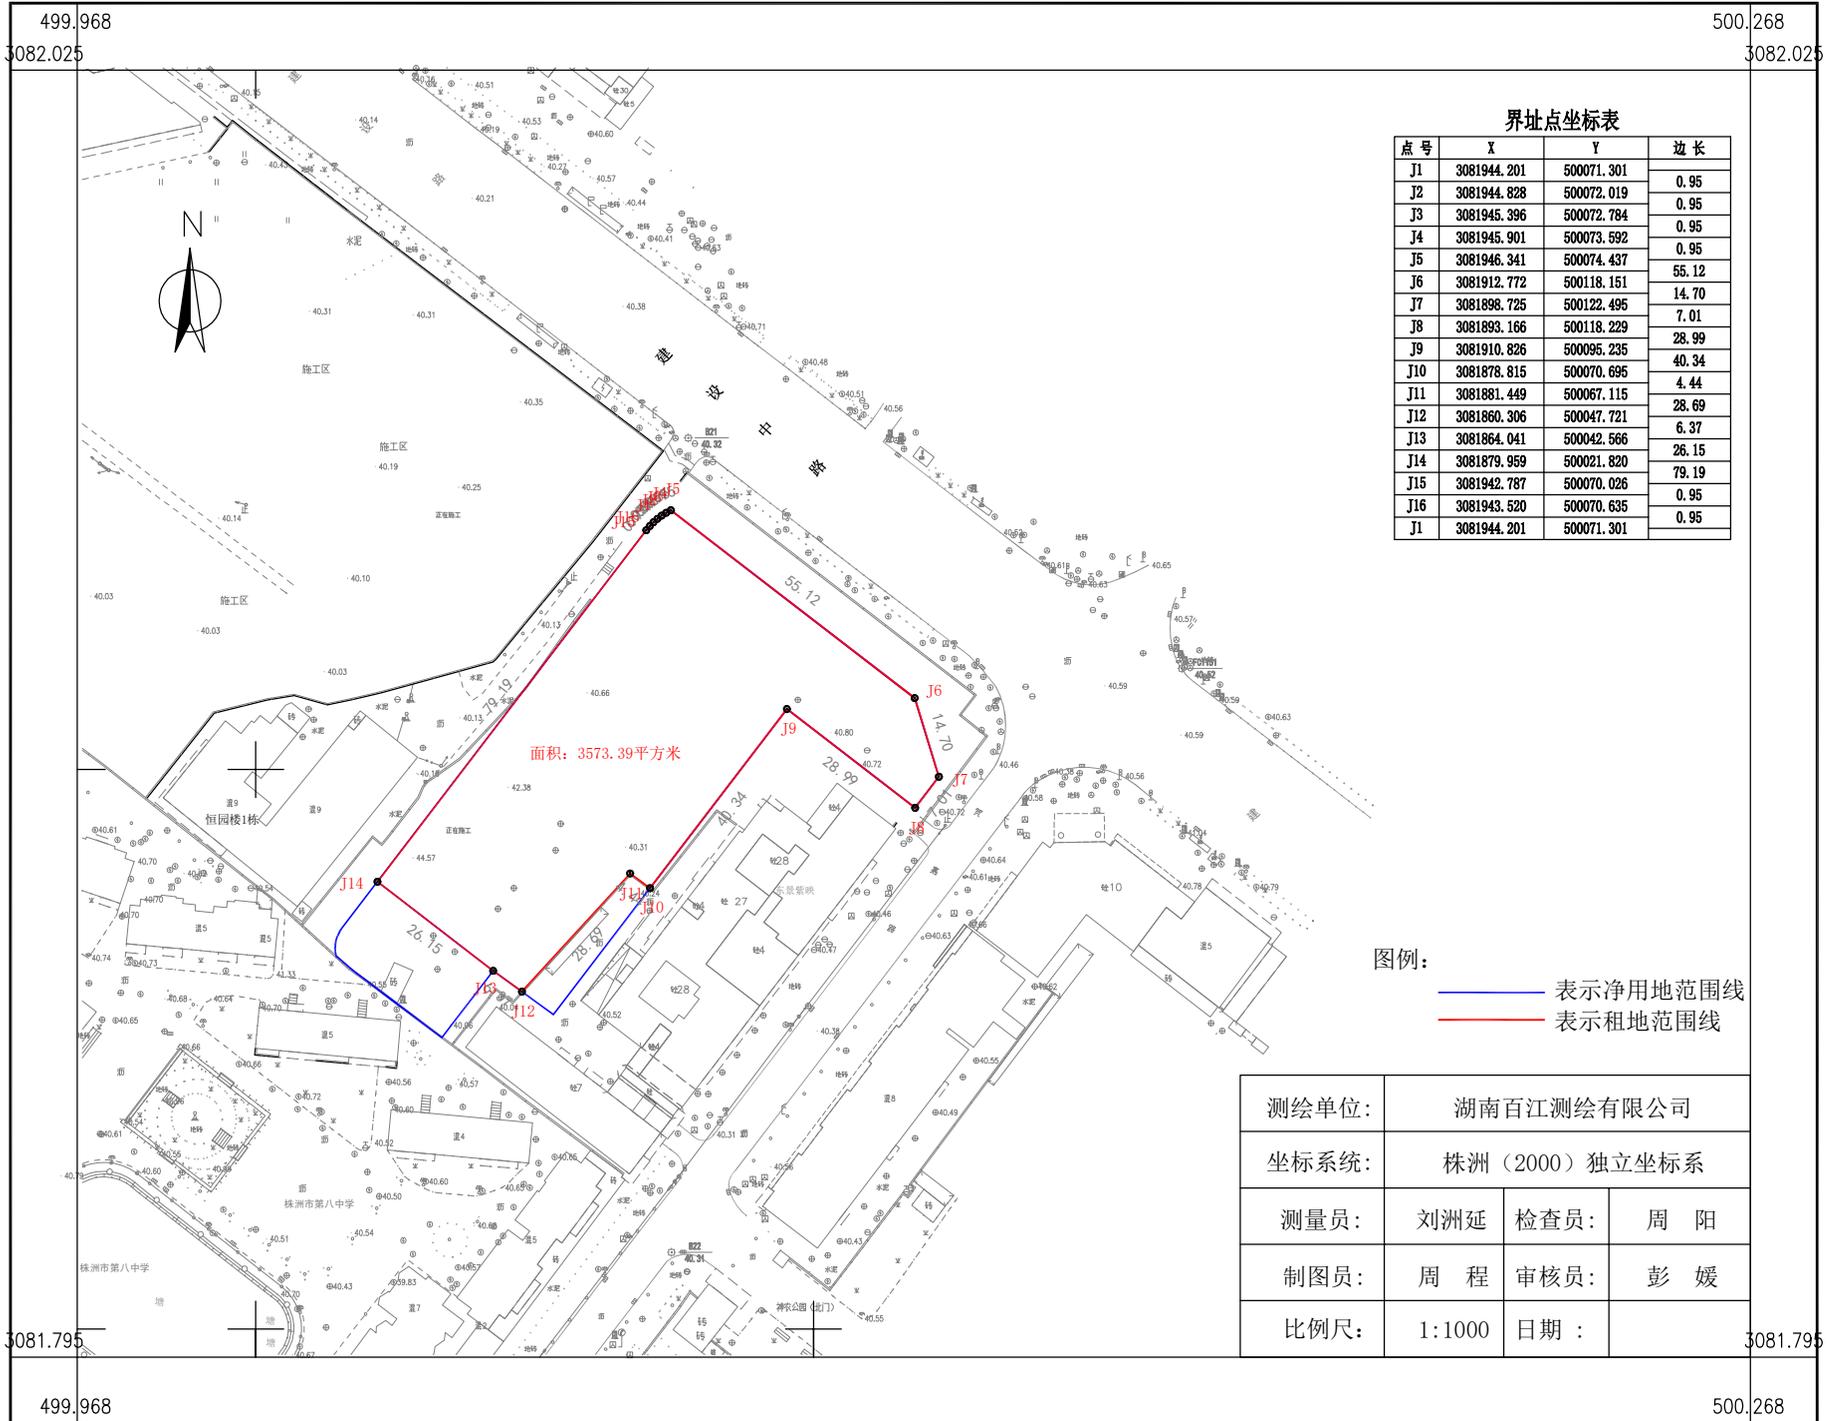

界址点坐标表

点号	X	Y	边长
J1	3081944.201	500071.301	0.95
J2	3081944.828	500072.019	0.95
J3	3081945.396	500072.784	0.95
J4	3081945.901	500073.592	0.95
J5	3081946.341	500074.437	55.12
J6	3081912.772	500118.151	14.70
J7	3081898.725	500122.495	7.01
J8	3081893.166	500118.229	28.99
J9	3081910.826	500095.235	40.34
J10	3081878.815	500070.695	4.44
J11	3081881.449	500067.115	28.69
J12	3081860.306	500047.721	6.37
J13	3081864.041	500042.566	26.15
J14	3081879.959	500021.820	79.19
J15	3081942.787	500070.026	0.95
J16	3081943.520	500070.635	0.95
J1	3081944.201	500071.301	0.95

图例:

- 表示净用地范围线
- 表示租地范围线

测绘单位:	湖南百江测绘有限公司		
坐标系统:	株洲(2000)独立坐标系		
测量员:	刘洲延	检查员:	周阳
制图员:	周程	审核员:	彭媛
比例尺:	1:1000	日期:	